




MIN. 6.0" OF TOPSOIL COVER



ASTM C-33 SAND FILL


# DOUBLE-CELL EZ FLOW MOUND DISPERSAL AREA UNIFORM CELL ELEVATIONS

CROSS SECTION VIEW  
(No Scale)

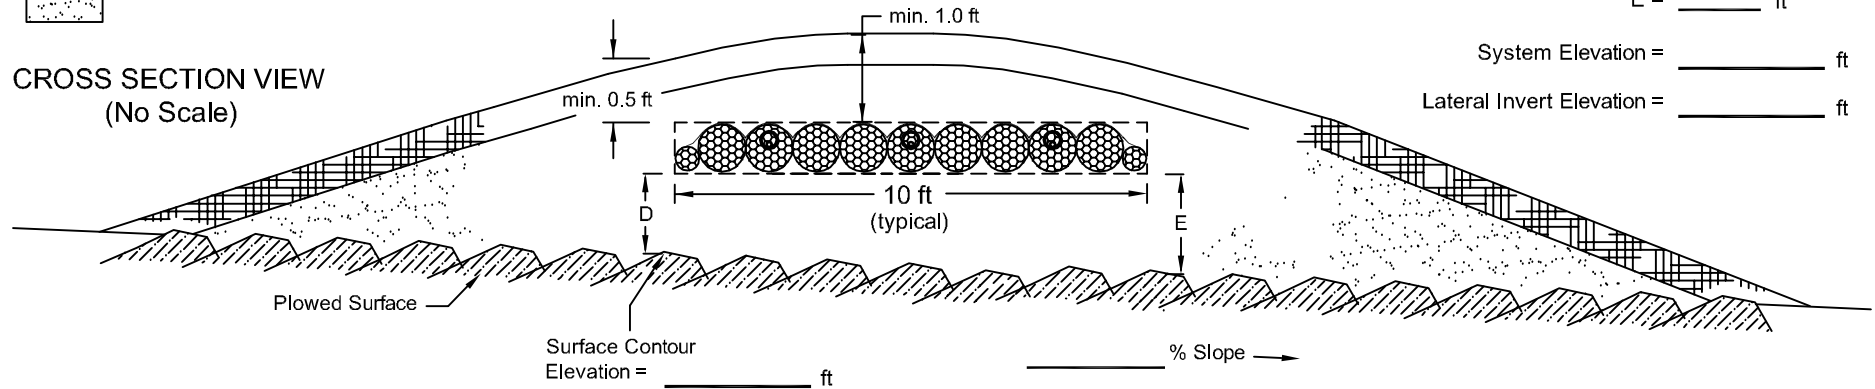

(Show force main, manifold, and flush valve locations on plan view.)

PLAN VIEW  
(No Scale)

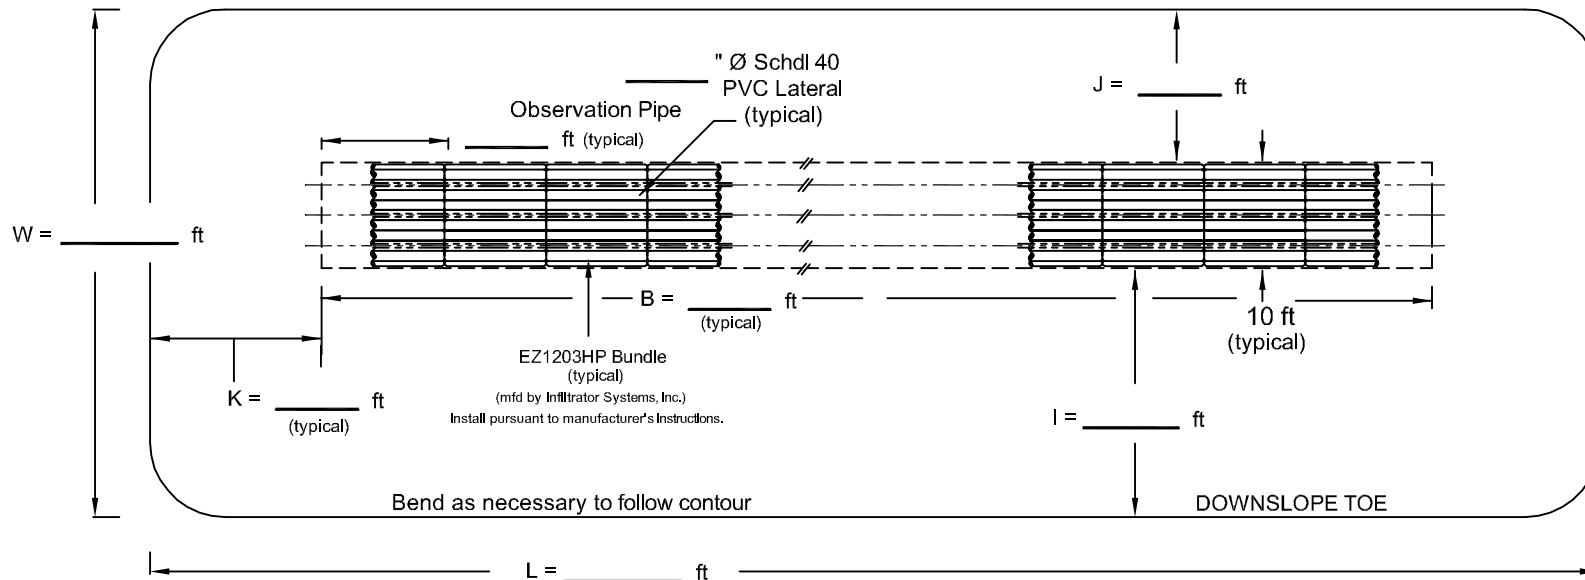

Total Dispersal Area  
= \_\_\_\_\_ ft<sup>2</sup>

Total Basal Area  
= \_\_\_\_\_ ft<sup>2</sup>

Prohibit disturbance and vehicular traffic  
within 15 feet of downslope toe.