



CROSS SECTION VIEW
(No Scale)

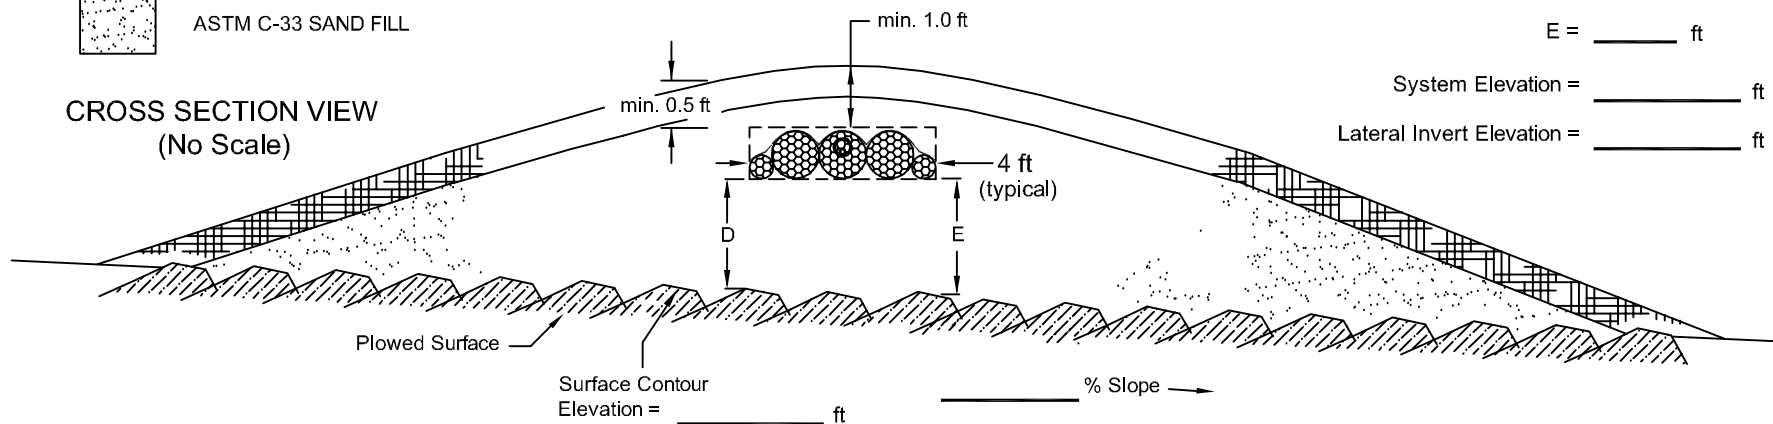

PLAN VIEW
(No Scale)

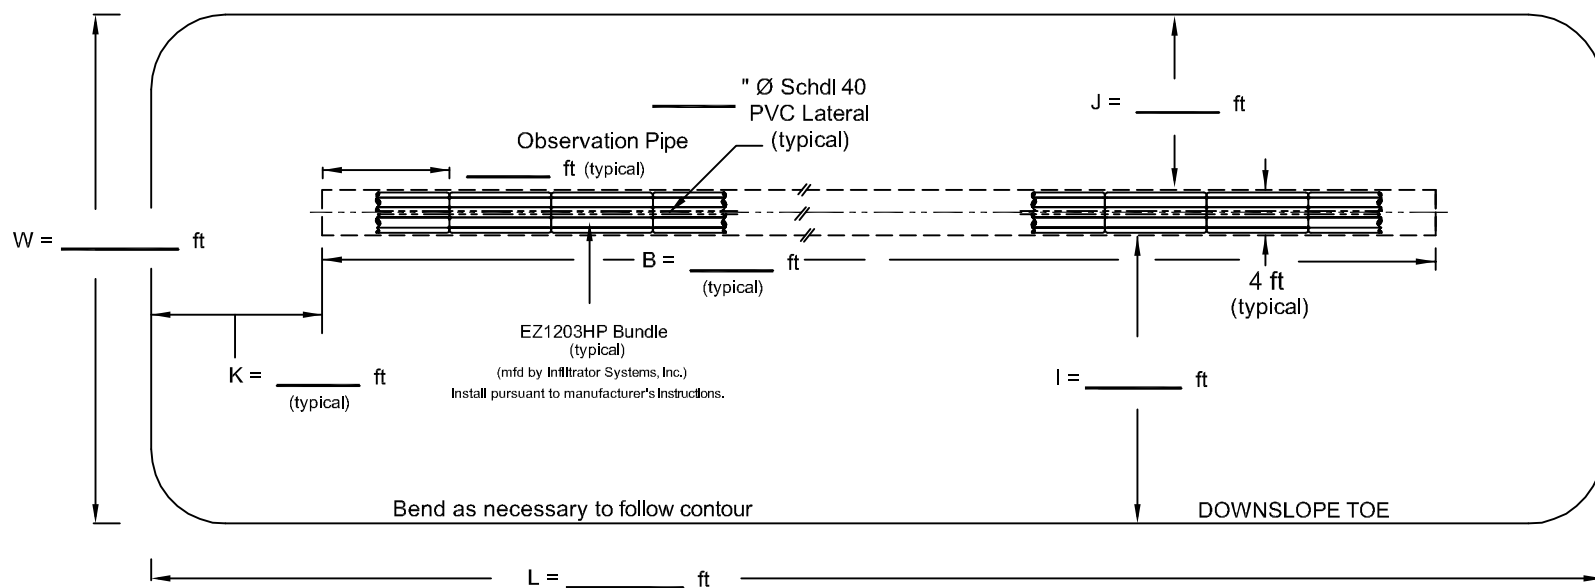

Total Dispersal Area
= _____ ft²

Total Basal Area

= _____ ft²

Prohibit disturbance and vehicular traffic within 15 feet of downslope toe.