



SINGLE-CELL MOUND DISPERSAL AREA

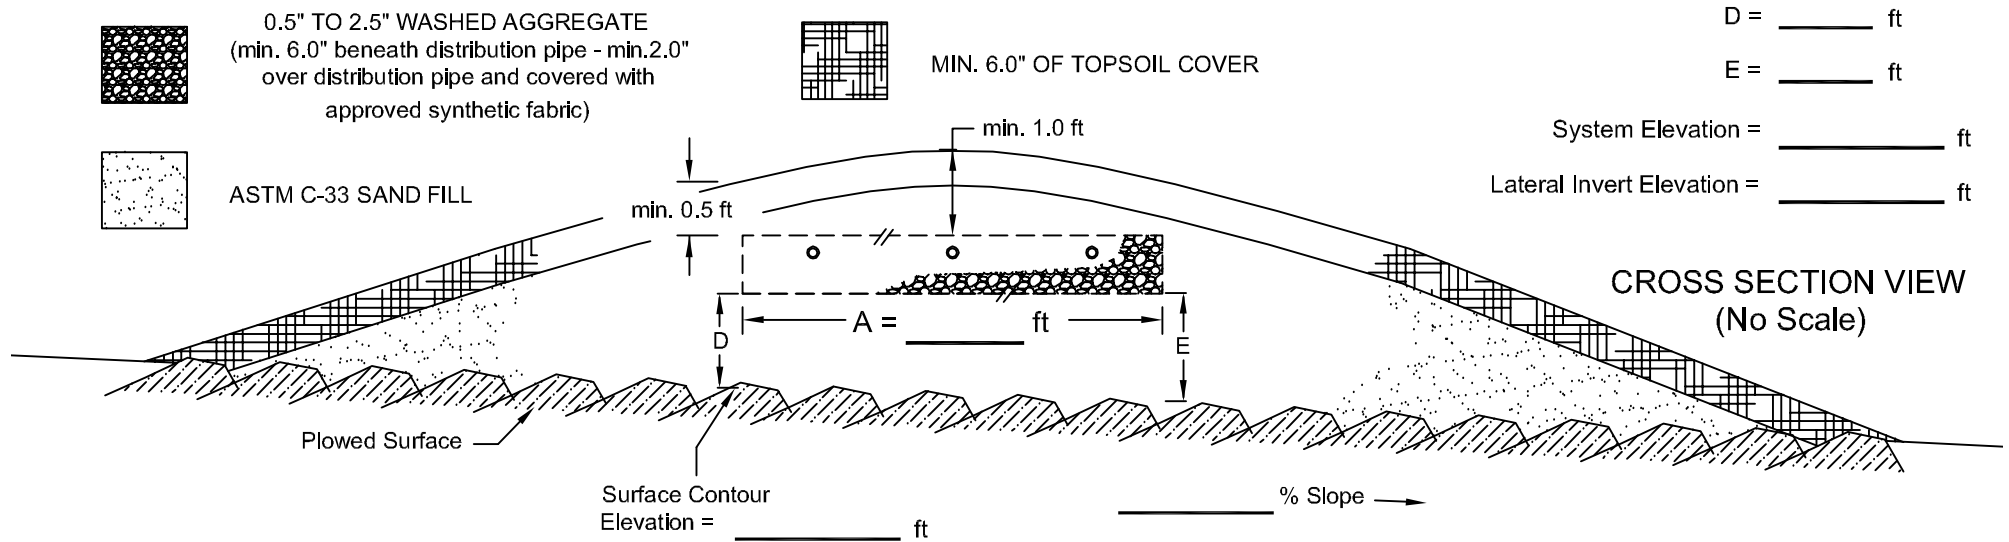

(Show force main, manifold, and flush valve locations on plan view.)

PLAN VIEW (No Scale)

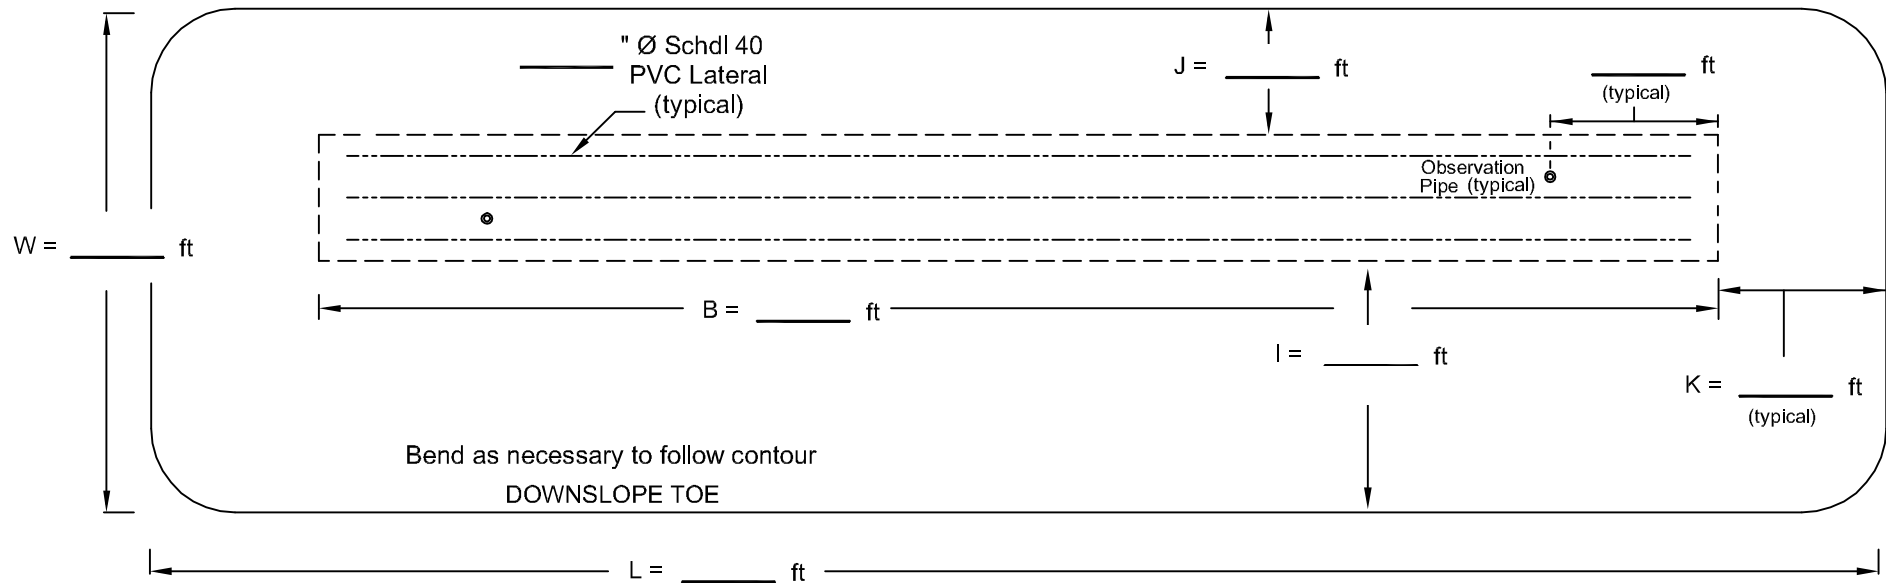

Prohibit disturbance and vehicular traffic
within 15 feet of downslope toe.