


IN-GROUND PRESSURE DISPERSAL AREA

Stepped Elevation Trenches with Quick4 Standard-W Chambers


3-ft Trench (down-sizing credit)

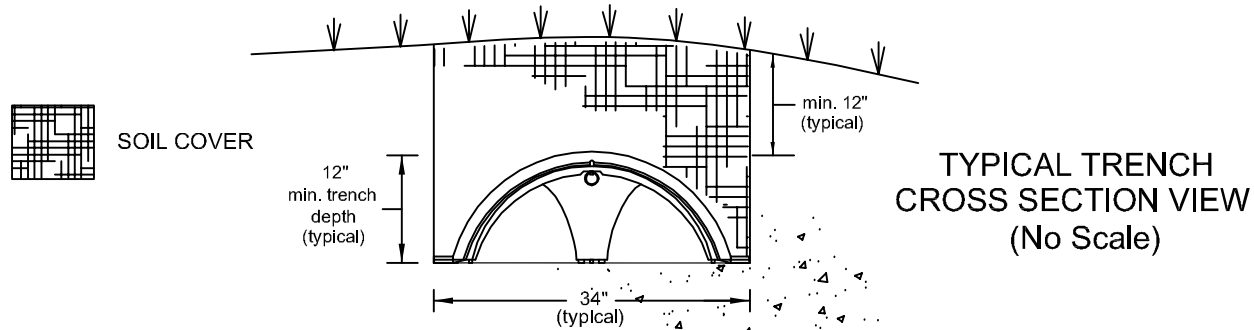

Highest Trench —————> Lowest Trench (as applicable)

System Elevations = _____ ft; _____ ft; _____ ft; _____ ft; _____ ft

Lateral Invert Elevations = _____ ft; _____ ft; _____ ft; _____ ft; _____ ft

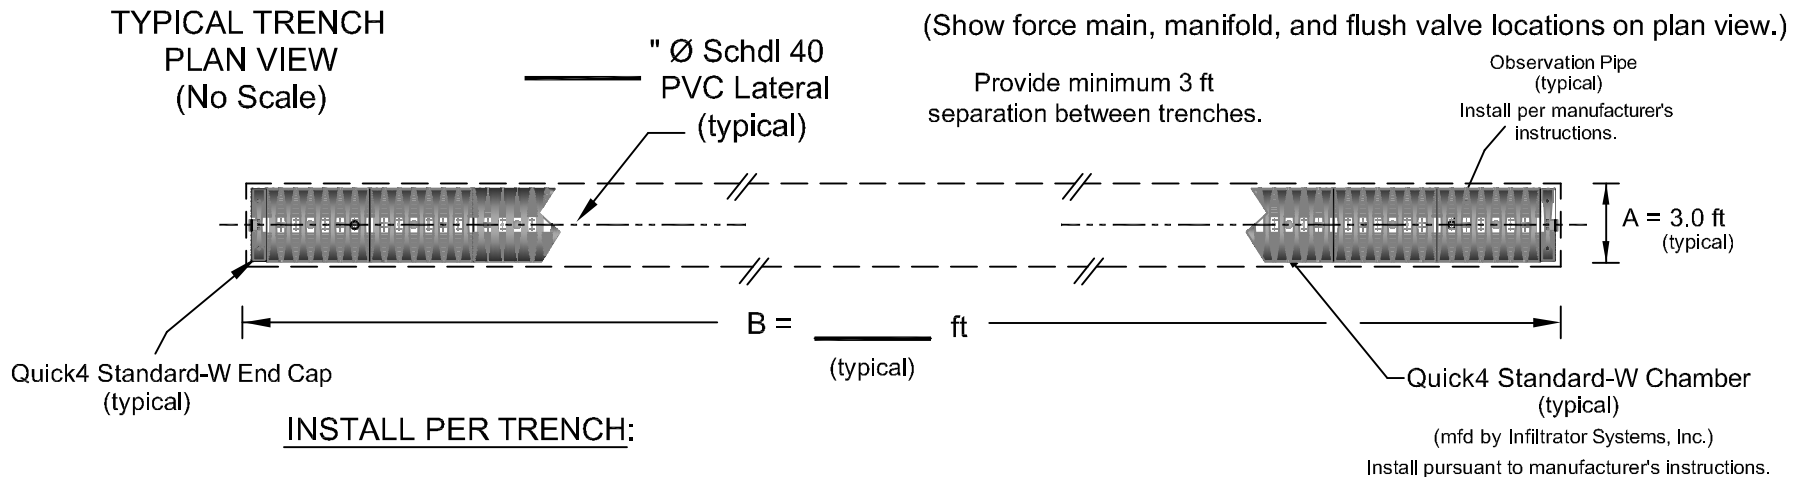

INSTALL PER TRENCH:

$$\begin{aligned} & \text{_____ Quick4 Std-W @ } 20 \text{ ft}^2 \text{ EISA/chamber} = \text{_____ ft}^2 \\ + & \text{_____ Pairs of end caps @ } 6 \text{ ft}^2 \text{ EISA/pair} = \text{_____ ft}^2 \\ & = \text{Proposed EISA per trench} = \text{_____ ft}^2 \end{aligned}$$

$$\text{Required Infiltration Area} = \text{_____ ft}^2$$

$$\times \text{_____ trenches} = \text{Proposed Total EISA} = \text{_____ ft}^2$$