


IN-GROUND PRESSURE DISPERSAL AREA

Uniform Elevation Trenches with EZ1203HP Bundles

6-ft Trench (no down-sizing credit)

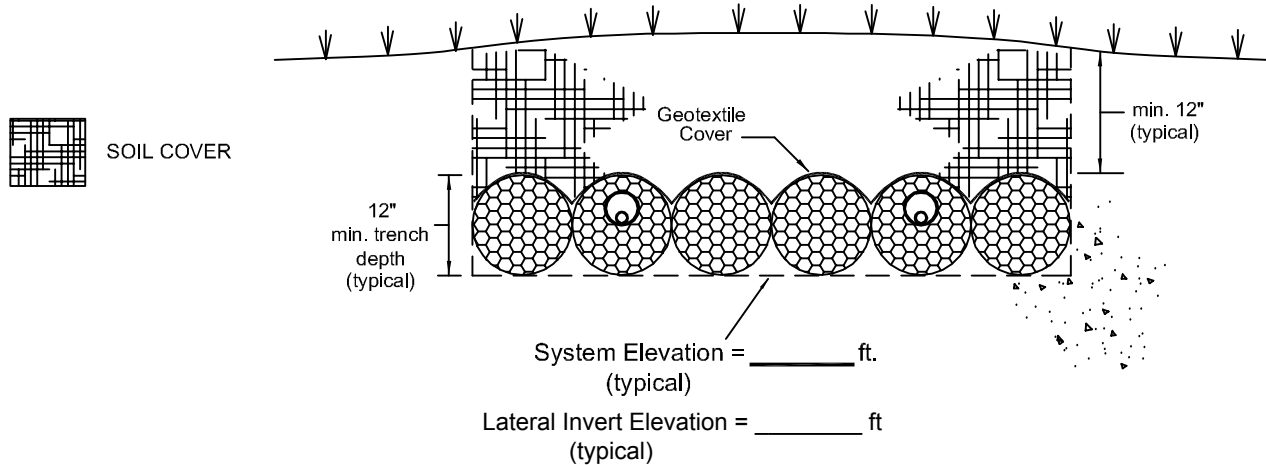


**TYPICAL TRENCH
CROSS SECTION VIEW
(No Scale)**

Provide minimum 3 ft
separation between trenches.

**TYPICAL TRENCH
PLAN VIEW
(No Scale)**

(Show force main, manifold, and flush valve locations on plan view.)

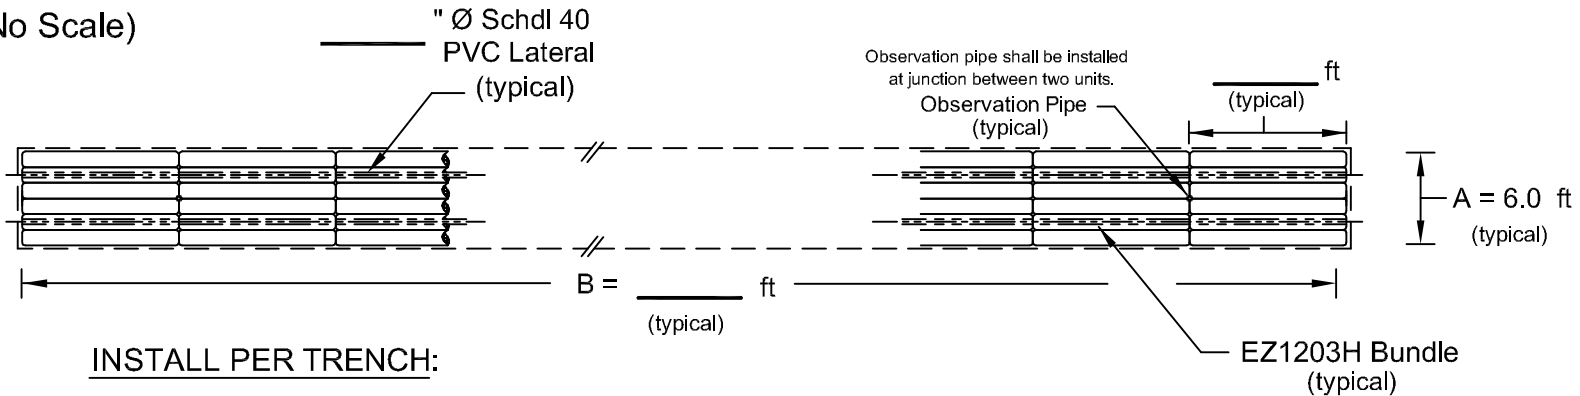

INSTALL PER TRENCH:

$$\begin{aligned}
 & \text{_____ 10-ft bundles @ } 30 \text{ ft}^2 / \text{unit} = \text{_____ ft}^2 \\
 + & \text{_____ 5-ft bundles @ } 15 \text{ ft}^2 / \text{unit} = \text{_____ ft}^2 \\
 \hline
 & = \text{Proposed ft}^2 \text{ per trench} = \text{_____ ft}^2
 \end{aligned}$$

$$\text{Required Infiltration Area} = \text{_____ ft}^2$$

$$\times \text{_____ trenches} = \text{Proposed Total Infiltration Area} = \text{_____ ft}^2$$